



Overpass Rd. & Epperson Blvd. New All Way Stop Design for WB Traffic

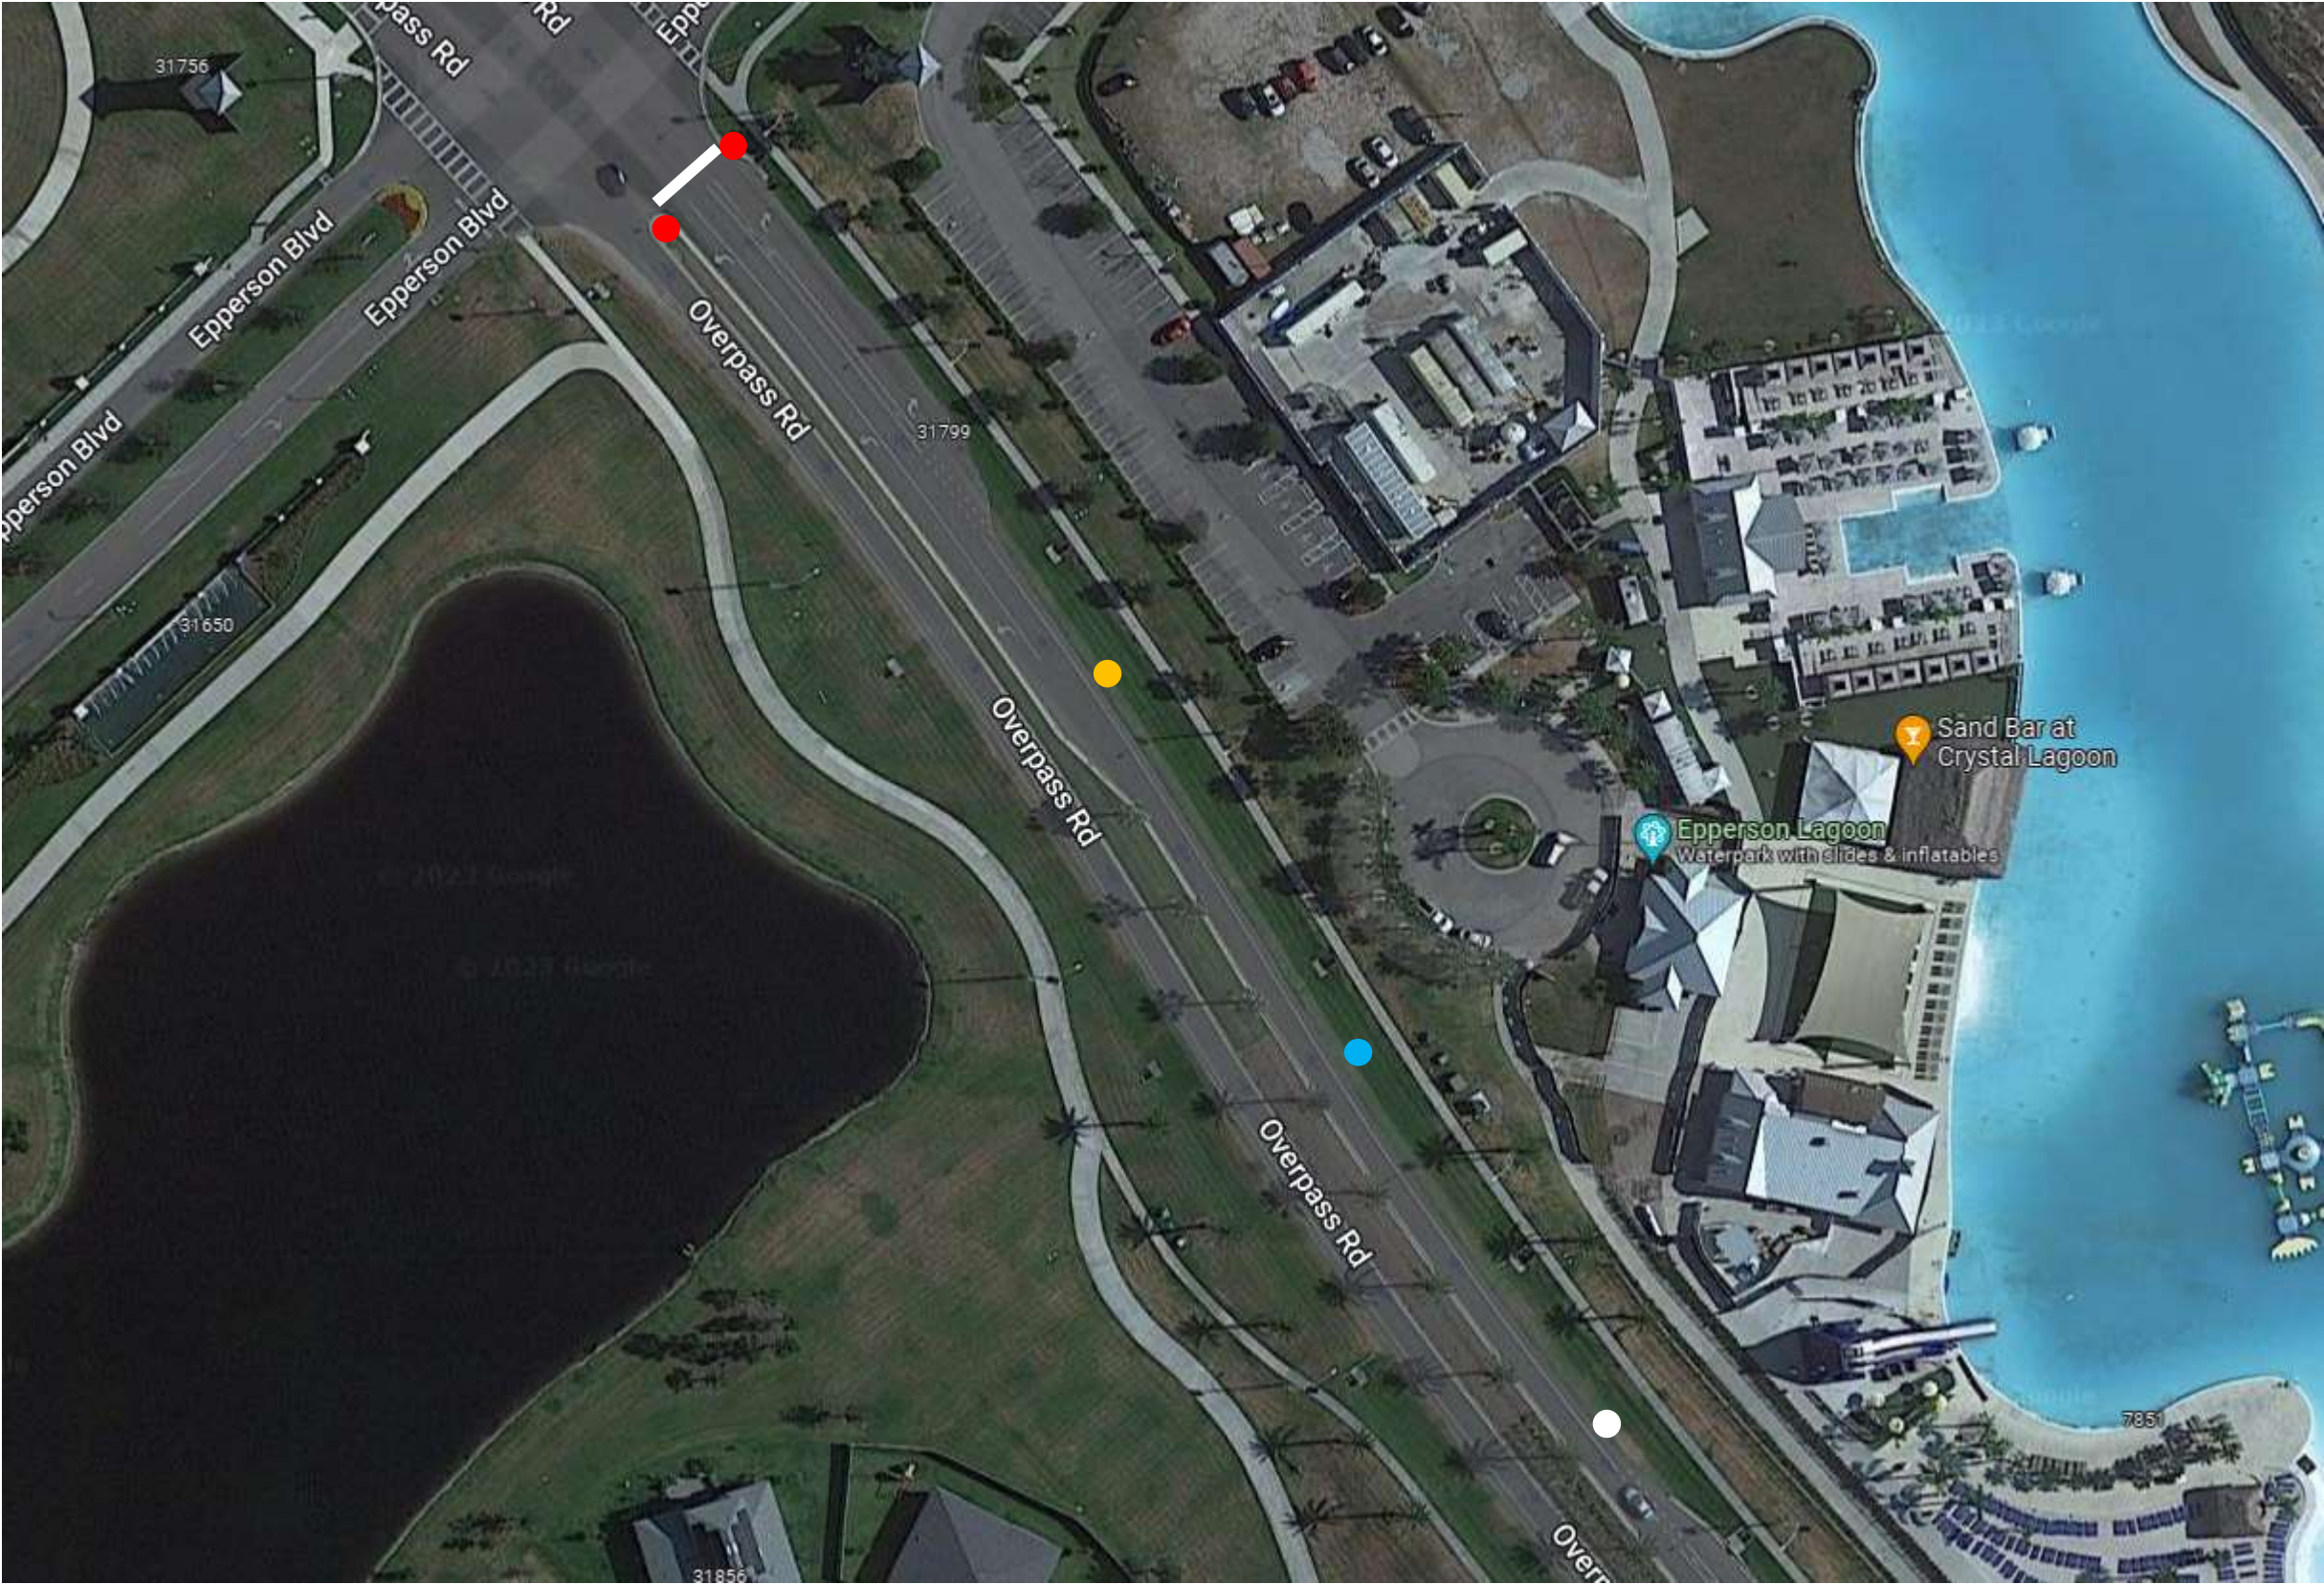


All Sign Installs Shall Follow FDOT Standard Index 17302

All Roadway Markings Shall Follow FDOT Standard Index 17346

Signs







R1-136 – 36” Stop Sign

R1-3P – All Way Plaque

Red Reflective Brite Stick







W3-1 – 36” Stop Ahead Symbol Sign

With Type C Yellow Flashing Beacon and Flag

Note: Flashers and Flags shall remain in place for a minimum of 30 days.







W23-2 – 36” New Traffic Pattern Sign

With Type C Yellow Flashing Beacon and Flag

Note: W23-2 Sign, Flashers, and Flags shall remain in place for a minimum of 30 days.






Variable Message Board

Variable Message Board shall be in place for a minimum of 7 days BEFORE sign installs with “New Traffic Pattern Coming Soon” message.

Variable Message Board shall remain in place for a minimum of 7 days AFTER sign installs with “New Traffic Pattern Ahead” message.

Existing Epperson Home Builders Directional Signage in Median Shall be Moved or Removed so as Not to Block New Stop Sign or Brite Stick

Markings

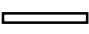








 Install 24” White Stop Bar

Existing Lane Markings Shall be Extended or Removed to Align with New Stop Bar in Accordance with FDOT Standard Index 17346

Overpass Rd. & Epperson Blvd. New All Way Stop Design for EB Traffic



Signs


-   R1-136 – 36” Stop Sign
 -   R1-3P – All Way Plaque
 -   W3-1 – 36” Stop Ahead Symbol Sign
 -   W23-2 – 36” New Traffic Pattern Sign
- Note: Flashers and Flags shall remain in place for a minimum of 30 days.
- Note: W23-2 Sign, Flashers, and Flags shall remain in place for a minimum of 30 days.
-  Variable Message Board

Variable Message Board shall be in place for a minimum of 7 days BEFORE sign installs with “New Traffic Pattern Coming Soon” message.

Variable Message Board shall remain in place for a minimum of 7 days AFTER sign installs with “New Traffic Pattern Ahead” message.

Existing Crosswalk Signage at Intersection Shall be Removed to Allow for Stop Sign Install

Markings

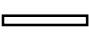-  Install 24” White Stop Bar

Existing Lane Markings Shall be Extended or Removed to Align with New Stop Bar in Accordance with FDOT Standard Index 17346

All Sign Installs Shall Follow FDOT Standard Index 17302

All Roadway Markings Shall Follow FDOT Standard Index 17346